

	PROPOSED WOODLAND & AVENUE PLANTING	SUDS BASINS	PLANTING ENHANCEMENTS TO EXISTING FEATURES	RECREATIONAL FACILITY	RECREATIONAL ROUTES	GAREND	ON PARK		ECOLOGY
1	W1 SB1 W1A SLR AVENUE		PEAR TREE LANE HEDGEROWS BAILEYS PLANTATION A6 HEDGEROW	EXISTING PLAY AREA (REF No 7) OFF-ROAD CYCLING	PROPOSED CROSSING ON STRATEGIC LINK ROAD R7: PROPOSED FOOTPATH LINKING HATHERN DRIWE AND EXISTING FOOTPATH BY THE OXLEY GUTTER R8: SURFACE ENHANCEMENTS TO EXISTING FOOTPATH LINKING PEAR TREE LANE AND OXLEY GUTTER R9: MINOR IMPROVEMENTS TO EXISTING BRIDLEWIAY ALONG PEAR TREE LANE R11: PROPOSED FOOTPATH/CYCLEWAYS AND CROSSING POINT ALONG THE STRATEGIC LINK ROJAK R12: PROPOSED FOOTPATH/CYCLEWAY THROUGHH PARCEL 1A LINKING TO THE STRATEGIC LINK ROAD	R1: PROPOSED FOOTFATH/CYCLEWAY ALONG ESTATE ROAD THROUGH GAREENDON PARK R2: PROPOSED FOOTFATHS LINKING ESTATE ROAD AND NATIONAL CYCLE ROJUTE R3: PROPOSED FOOTFATH/CYCLEWAY LINKING COACH ROAD AND ESTATE ROAD (NO IMPROVEMENTS REQUIRED TO EXISTING COACH FROAD) R4: PROPOSED FOOTFATH/CYCLEWAY ALONG DISUSED RAILWAY R5: PROPOSED BRIDLEWAY ROUTE ALONG THE EASTERN EDGE OF THE PARK< LINKING TO COE AVENUE, AND FOOTPATH LINKS BY BOOTH WOOD TO THORPE ACRE SCH-OOL, AND TO Y RAVENSTHORPE DRIVE AVENUE PLANTING MEADOW RESTORATION WORKS			
					AND PEAR TREE LANE PROPOSED VISITOR CAR PARK FACILITY OFF STRATEGIC LINK ROAD	HERITAGE ASSETS TO WHICH HERITAGE	PRIORITY OF	PRIOR TO OCCUPATION OF NUMBER OF	
						WORKS ARE TO BE CARRIED OUT TEMPLE OF VENUS	REPAIR A (B)	DWELLINGS 700	
						TRIUMPHAL ARCH WROUGHT IRON GATE AND SCREENS	A (B)	′00 40	
						GATEWAY AND RAILINGS TO HALL	В	,00	
						OBELISK ENTRANCE TO ARCHWAY AND HALL	A	40	
						BARN	A (B)	100	
						COWHOUSE OUTBUILDINGS	A (0)	40	
						DOVECOTE BOUNDARY WALL	A (B) A (C)	100 200	
						STONEBOW BRIDGE	A (B)	· 00	
					WING COMPLETION OF DEVELOPMENT INFRASTRUC :TU RTHWORKS ASSOCIATE D WITH ADJACENT PARCEL11A	RE EARTHWORKS AND EENGINEERING OPERATION	ONS (ASSOCIATED	WITH PARCE EL 1A	
	WHERE FEASIBLE GARENDON	PARK RESTO	RATION WORKS TO PROCEED AT		EASON FOLLOWING COM (PLETION OF EXISTING FAR MIT				
	W2	ION WORKS WI SB2	HATHERN DRIVE HEDGEROW BLACK BROOK		PUBLIC FOOTPATH/CYCLEWAY (REFER TO KEY PL AN	AVENUE I	PLANTING	CIATED EAR (THWORKS	EXISTING RETAINED FEATURES TO BE ENHANCED
	SLR AVENUE	SLR AVENUE			R10: MINOR IMPROVEMENTS TO HATHERN DRIVE ADJACENT TO PARCEL 1B/1C AND IMPROVING ACCESS ONTO THE A6	MEADOW RESTORATION WORKS RETAINED AGRICULTURE			PROPOSED HABITAT CREATION BIRD & BAT BOXES TO HATHERN DRIVE & BLACK BROOK LOG PILE ADJACENT TO BLACK BROOK
					R11: PROPOSED FOOTPATH/CYCLEWAYS AND CROSSING POINT ALONG THE STRATEGIC LINK ROAD	ONGOING PARKLAND MANAGEMENT			LOG PILE ADJACENT TO BLACK BROOK RETAINED AGRICULTURE BIRD & BAT BOXES TO WOODLAND (REFF W2)
					R13: PROPOSED FOOTPATH/CYCLEWAYLINK BETWEEN THE STRATEGIC LINK ROAD AND THE				
	LANDSCAPE WORKS WITHIN	DHASE O TO SE	IMDI EMENTED AT THE EAST ISS	TAVAILABLE DI ANTINO SEASON EST.	PRIMARY SCHOOL R13A: FOOTPATH LINKBY THE BLACK BROOK WING COMPLETION OF DEVELOPMENT INFRASTRUC :TU	DE EARTHMODIC AND ECNOBERDING ORDAN	ONE : ASSOCIATES	WITH DADGE 1949 9 10	
1				PSOIL MOUNDS, FOLLOWING EARTHW	WING COMPLETION OF DEVELOPMENT INFRASTRUCTOR ORKS ASSOCIATED WITH ADJACENT PARCELS 1B & 100 R11: PROPOSED FOOTPATH/CYCLEWAYS AND		PLANTING	THE LO ID & TO	EXISTING RETAINED FEATURES TO BE ENHANCED
3	SLR AVENUE BLACK BROOK			PLATE OALET GUTTER (REF NO.5)	CROSSING POINT ALONG THE STRATEGIC LINK ROYAL R15: MINOR IMPROVEMENTS TO BRIDLEWAY NORTIH	MEADOW RESTO SLR CORRIDOR: WOODLAND,	DRATION WORKS PARKLAND TREES		PROPOSED HABITAT CREATION BIRD & BAT BOXES TO BLACK BROOK & GARENDON PARK WOOD
				OF BLACK BROOK AND CROSSING POINT ALONG THE STRATEGIC LINK ROAD	HERMITAGE GRASSLA RETAINED AG	AND TRANSLOCAT GRICULTURE		LOG PILE ADJACENT TO BLACK BROOK & SHORTCLIFFE BROOK RETAINED AGRICULTURE	
			R15A: PROPOSED FOOTPATH LINKING TO EXISTINGS FOOTPATH ADJACENT TO THE M1 VERGE		ONGOING PARKLAND MANAGEMENT			WILDLIFE UNDERPASSES & HOPOVERS: TO SLR SLR BRIDGE SHORTCLIFFE BROOK BIRD & BAT BOYES TO WOOD! AND (REE W3)	
	BIRD & BAT BOXES TO WOODLAND (REIF W3) ARTIFICIAL BADGER SET ADJACENT TO HATHERN DRIVE LANDSCAPE WORKS WITHIN PHASE 3 TO BE IMPLEMENTED AT THE EARLIES" AVAILABLE PLANTING SEASON FOLLOWING COMPLETION OF DEVELOPMENT INFRASTRUCTURE EARTHWOR!KS AND ENGINEERING OPE RATIONS ASSOCIATED WITHIP PARCELS 1F & 1L								
					INCLUDE TOPSOIL MOUNDS, FOLLOWING FOLLOWING	EARTHWORKS ASSOCIA TED WITH ADJACENT PA			
				T	GREEN INFRASTRUCTURE	FEATURE			
ASE	PROPOSED WOODLAND & AVENUE PLANTING	SUDS BASINS	PLANTING ENHANCEMENTS TO EXISTING FEATURES	RECREATIONAL FACILITY	RECREATIONAL ROUTES	GARENDO	ON PARK		ECOLOGY
	WOODLAND & AVENUE PLANTING W4 SLR AVENUE		ENHANCEMENTS TO EXISTING FEATURES OXLEY GUTTER HATHERN DRIVE	RECREATIONAL FACILITY HATHERN HILL PARK (REF No 1)) RED ARCH PARK (REF No 2)	R11: PROPOSED FOOTPATH/CYCLEWAYS AND CROSSING POINT ALONG THE STRATEGIC LINK ROYAD	GARENDI AVENUE I MEADOW RESTO	PLANTING DRATION WORKS		EXISTING RETAINED FEATURES TO BE ENHANCED PROPOSED HABITAT CREATION
	WOODLAND & AVENUE PLANTING	BASINS	ENHANCEMENTS TO EXISTING FEATURES OXLEY GUTTER	HATHERN HILL PARK (REF No 1))	R11: PROPOSED FOOTPATH/CYCLEWAYS AND CROSSING POINT ALONG THE STRATEGIC LINK ROYAD R16 PROPOSED GREENWAYS BY 1F & 1J PARCELS; R17: MINOR IMPROVEMENTS TO BUTTHOLE LANE / /	GARENDO AVENUE I MEADOW RESTO GARDEN RE RETAINED AV	PLANTING DRATION WORKS STORATION GRICULTURE		EXISTING RETAINED FEATURES TO BE ENHANCED PROPOSED HABITAT CREATION BIRD & BAT BOXES TO BLACK BROOK, HERMITAGE & GARENDON PARK WOODS
	WOODLAND & AVENUE PLANTING W4 SLR AVENUE GREENWAY AVENUES	BASINS	ENHANCEMENTS TO EXISTING FEATURES OXLEY GUTTER HATHERN DRIVE	HATHERN HILL PARK (REF No 1))	R11: PROPOSED FOOTPATH/CYCLEWAYS AND CROSSING POINT ALONG THE STRATEGIC LINK ROYAD R16 PROPOSED GREENWAYS BY 1F & 1J PARCELS; R17: MINOR IMPROVEMENTS TO BUTTHOLE LANE / 'NATIONAL CYCLE ROUTE R18: PROPOSED FOOTPATH/CYCLEWAY ADJACENTT TO PARCEL 1J	GARENDI AVENUE I MEADOW RESTO GARDEN RE RETAINED AV ONGOING PARKLA	PLANTING DRATION WORKS STORATION GRICULTURE		EXISTING RETAINED FEATURES TO BE ENHANCED PROPOSED HABITAT CREATION BIRD & BAT BOXES TO BLACK BROOK, HERMITAGE & GARENDON
	WOODLAND & AVENUE PLANTING W4 SLR AVENUE GREENWAY AVENUES	BASINS	ENHANCEMENTS TO EXISTING FEATURES OXLEY GUTTER HATHERN DRIVE	HATHERN HILL PARK (REF No 1))	R11: PROPOSED FOOTPATH/CYCLEWAYS AND CROSSING POINT ALONG THE STRATEGIC LINK ROAD R16 PROPOSED GREENWAYS BY 1F & 1J PARCELS: R17: MINOR IMPROVEMENTS TO BUTTHOLE LANE / NATIONAL CYCLE ROUTE R18: PROPOSED FOOTPATH/CYCLEWAY ADJACENTT TO PARCEL 1J R19: PROPOSED FOOTPATH IN BETWEEN PARCELSS 1, AND 1K	GARENDI AVENUE I MEADOW RESTO GARDEN RE RETAINED AV ONGOING PARKLA	PLANTING DRATION WORKS STORATION GRICULTURE		EXISTING RETAINED FEATURES TO BE ENHANCED PROPOSED HABITAT CREATION BIRD & BAT BOXES TO BLACK BROOK, HERMITAGE & GARENDON PARK WOODS LOG PILE TO GARENDON PARK POND
	WOODLAND & AVENUE PLANTING W4 SLR AVENUE GREENWAY AVENUES	BASINS SB4	ENHANCEMENTS TO EXISTING FEATURES OXLEY GUTTER HATHERN DRIVE HEDGEROWS & TREE BELT	HATHERN HILL PARK (REF No 1)) RED ARCH PARK (REF No 2)	R11: PROPOSED FOOTPATH/CYCLEWAYS AND CROSSING POINT ALONG THE STRATEGIC LINK ROJAD R16 PROPOSED GREENWAYS BY 1F & 1J PARCELS: R17: MINOR IMPROVEMENTS TO BUTTHOLE LANE / NATIONAL CYCLE ROUTE R18: PROPOSED FOOTPATH/CYCLEWAY ADJACENTT TO PARCEL 1J. R19: PROPOSED FOOTPATH IN BETWEEN PARCELSS 1, AND 1K R20: PROPOSED FOOTPATH LINK TO HATHERN HIL L PARK ADJACENT TO PARCEL 1J.	GARENDI AVENUE I MEADOW RESTO GARDEN RE RETAINED AG ONGOING PARKLA	PLANTING DRATION WORKS ISTORATION GRICULTURE IND MANAGEMENT	FRING OPERAATIONS ASSOC	EXISTING RETAINED FEATURES TO BE ENHANCED PROPOSED HABITAT CREATION BIRD & BAT BOXES TO BLACK BROOK, HERMITAGE & GARENDON PARK WOODS LOG PILE TO GARENDON PARK POND RETAINED AGRICULTURE
•	WOODLAND & AVENUE PLANTING W4 SLR AVENUE GREENWAY AVENUES ONGOING MANAGEMENT	BASINS SB4 LANDSCAI	ENHANCEMENTS TO EXISTING FEATURES OXLEY GUTTER HATHERN DRIVE HEDGEROWS & TREE BELT	HATHERN HILL PARK (REF No 1)) RED ARCH PARK (REF No 2) E IMPLEMENTED AT THE EARLIEST AVA PREPARATORY WORKS FO	R11: PROPOSED FOOTPATH/CYCLEWAYS AND CROSSING POINT ALONG THE STRATEGIC LINK ROYAD R16 PROPOSED GREENWAYS BY 1F & 1.1 PARCELS: R17: MINOR IMPROVEMENTS TO BUTTHOLE LANE / NATIONAL CYCLE ROUTE R18: PROPOSED FOOTPATH/CYCLEWAY ADJACENTT TO PARCEL 1J R19: PROPOSED FOOTPATH IN BETWEEN PARCELSS 1, AND 1K R20: PROPOSED FOOTPATH LINK TO HATHERN HIL. L PARK ADJACENT TO PARCEL 1F LINK TO HATHERN HIL. L PARK ADJACENT TO PARCEL 1F LINK BLE PLANTING SEASON FOLLOWING COMPLETION OF WOODLAND PLANTING SEASON FOLLOWING COMPLETION PLANTING PLAN	GARENDI AVENUE I MEADOW RESTO GARDEN RE RETAINED AVENUE ONGOING PARKLA ONGOING PARKLA DE DEVELOPMENT INFRAISTRUCTURE EARTHWO N FOLLOWING EARTHWO ORKS ASSOCIATED WITH	PLANTING PRATION WORKS STORATION GRICULTURE IND MANAGEMENT ORK SAND ENGINE AD JACENT PARC		EXISTING RETAINED FEATURES TO BE ENHANCED PROPOSED HABITAT CREATION BIRD & BAT BOXES TO BLACK BROOK, HERMITAGE & GARENDON PARK WOODS LOG PILE TO GARENDON PARK POND RETAINED AGRICULTURE CIATED WITH PARCELS 1K, 1J & 1F
4	WOODLAND & AVENUE PLANTING W4 SLR AVENUE GREENWAY AVENUES	BASINS SB4	ENHANCEMENTS TO EXISTING FEATURES OXLEY GUTTER HATHERN DRIVE HEDGEROWS & TREE BELT	HATHERN HILL PARK (REF No 1)) RED ARCH PARK (REF No 2) E IMPLEMENTED AT THE EARLIEST AVA PREPARATORY WORKS FO	R11: PROPOSED FOOTPATH/CYCLEWAYS AND CROSSING POINT ALONG THE STRATEGIC LINK ROJACE R16 PROPOSED GREENWAYS BY 1F & 1J PARCELS: R17: MINOR IMPROVEMENTS TO BUTTHOLE LANE / NATIONAL CYCLE ROUTE R18: PROPOSED FOOTPATH/CYCLEWAY ADJACENTT TO PARCEL 1J R19: PROPOSED FOOTPATH IN BETWEEN PARCELSS 1, AND 1K R20: PROPOSED FOOTPATH LINK TO HATHERN HIL L PARK ADJACENT TO PARCEL 1F NILBER PLANTING SEASON FOLLOWING COMPLETION OR WOODLAND PLANTINS (REF W4) TO BE UNDERTAKE R21: PROPOSED FOOTPATH/CYCLEWAY BY GARENDON SPORTS HUB, PRIMARY SCHOOL SOUTTH & COMMUNITY HUB R22: PROPOSED FOOTPATH LINKING R21 AND HATHERN DRIVE	GARENDO AVENUE I MEADOW RESTO GARDEN RE RETAINED AV ONGOING PARKLA	PLANTING DRATION WORKS STORATION GRICULTURE IND MANAGEMENT ORK S AND ENGINE AD JJACENT PARC GRICULTURE		EXISTING RETAINED FEATURES TO BE ENHANCED PROPOSED HABITAT CREATION BIRD & BAT BOXES TO BLACK BROOK, HERMITAGE & GARENDON PARK WOODS LOG PILE TO GARENDON PARK POND RETAINED AGRICULTURE
4	WOODLAND & AVENUE PLANTING W4 SLR AVENUE GREENWAY AVENUES ONGOING MANAGEMENT SLR AVENUE GREENWAY AVENUES	BASINS SB4 LANDSCAI	ENHANCEMENTS TO EXISTING FEATURES OXLEY GUTTER HATHERN DRIVE HEDGEROWS & TREE BELT PE WORKS WITHIN PHASE 4 TO B	HATHERN HILL PARK (REF No 1)) RED ARCH PARK (REF No 2) E IMPLEMENTED AT THE EARLIEST AVA PREPARATORY WORKS FOR THE STANDON SPORTS HUB INCLUDING 9HA OF OUTDOOR PLAYING FIELDS	R11: PROPOSED FOOTPATH/CYCLEWAYS AND CROSSING POINT ALONG THE STRATEGIC LINK ROJAC R16 PROPOSED GREENWAYS BY 1F & 1J PARCELS: R17: MINOR IMPROVEMENTS TO BUTTHOLE LANE / NATIONAL CYCLE ROUTE R18: PROPOSED FOOTPATH/CYCLEWAY ADJACENTT TO PARCEL 1J. R19: PROPOSED FOOTPATH IN BETWEEN PARCELSS 1, AND 1K R20: PROPOSED FOOTPATH LINK TO HATHERN HIL. L. PARK ADJACENT TO PARCEL 1F ILLABLE PLANTING SEASON FOLLOWING COMPLETION OR WOODLAND PLANTING (REF W4) TO BE UNDERTAKE 3 R21: PROPOSED FOOTPATH/CYCLEWAY BY GARENDON SPORTS HUB, PRIMARY SCHOOL SOUTTH & COMMUNITY HUB R22: PROPOSED FOOTPATH LINKING R21 AND HATHERN DRIVE R23: PROPOSED FOOTPATH LINKING R21 AND HATHERN DRIVE R23: PROPOSED FOOTPATH ROUTES ACROSS GARENDON COMMON	GARENDI AVENUE I MEADOW RESTO GARDEN RE RETAINED AG ONGOING PARKLA ONGOING PARKLA J DF DEVELOPMENT INFRAISTRUCTURE EARTHWO N FOLLOWING EARTHWO)RKS ASSOCIATED WITH RETAINED AG	PLANTING DRATION WORKS STORATION GRICULTURE IND MANAGEMENT ORK S AND ENGINE AD JJACENT PARC GRICULTURE		EXISTING RETAINED FEATURES TO BE ENHANCED PROPOSED HABITAT CREATION BIRD & BAT BOXES TO BLACK BROOK, HERMITAGE & GARENDON PARK WOODS LOG PILE TO GARENDON PARK POND RETAINED AGRICULTURE CIATED WITH PARCELS 1K, 1J & 1F EXISTING RETAINED FEATURES TO BE ENHANCED PROPOSED HABITAT CREATION
4	WOODLAND & AVENUE PLANTING W4 SLR AVENUE GREENWAY AVENUES ONGOING MANAGEMENT SLR AVENUE GREENWAY AVENUES	BASINS SB4 LANDSCAI SB5	ENHANCEMENTS TO EXISTING FEATURES OXLEY GUTTER HATHERN DRIVE HEDGEROWS & TREE BELT PE WORKS WITHIN PHASE 4 TO B HATHERN DRIVE BLACK BROOK	HATHERN HILL PARK (REF No 1)) RED ARCH PARK (REF No 2) E IMPLEMENTED AT THE EARLIEST AVA PREPARATORY WORKS FO GARENDON SPORTS HUB INCLUDING 9HA OF OUTDOOR PLAYING FIELDS COMMUNITY HUB (REF NO 4)	R11: PROPOSED FOOTPATH/CYCLEWAYS AND CROSSING POINT ALONG THE STRATEGIC LINK ROJAC R16 PROPOSED GREENWAYS BY 1F & 1J PARCELS: R17: MINOR IMPROVEMENTS TO BUTTHOLE LANE / NATIONAL CYCLE ROUTE R18: PROPOSED FOOTPATH/CYCLEWAY ADJACENTT TO PARCEL 1J. R19: PROPOSED FOOTPATH IN BETWEEN PARCELSS 1, AND 1K R20: PROPOSED FOOTPATH LINK TO HATHERN HIL. L. PARK ADJACENT TO PARCEL 1F NILABLE PLANTING SEASON FOLLOWING COMPLETION OR WOODLAND PLANTING (REF W4) TO BE UNDERTAKE STR. R21: PROPOSED FOOTPATH/CYCLEWAY BY GARENDON SPORTS HJB, PRIMARY SCHOOL SOUTTH & COMMUNITY HJB R22: PROPOSED FOOTPATH LINKING R21 AND HATHERN DRIVE R23: PROPOSED FOOTPATH ROUTES ACROSS GARENDON COMMON R24: MINOR IMPROVENENTS TO EXISTING BRIDLEWAY & PROPOSED BRIDLEWAY NORTH OF BLACK BROOK	GARENDO AVENUE I MEADOW RESTO GARDEN RE RETAINED AV ONGOING PARKLA ONGOING PARKLA DF DEVELOPMENT INFRAISTRUCTURE EARTHWO N FOLLOWING EARTHWO ONGOING PARKLA ONGOING PARKLA	PLANTING PRATION WORKS STORATION GRICULTURE IND MANAGEMENT PRK S AND ENGINE AD JJACENT PARC GRICULTURE	EL 1J	EXISTING RETAINED FEATURES TO BE ENHANCED PROPOSED HABITAT CREATION BIRD & BAT BOXES TO BLACK BROOK, HERMITAGE & GARENDON PARK WOODS LOG PILE TO GARENDON PARK POND RETAINED AGRICULTURE CATED WITH PARCELS 1K, 1J & 1F EXISTING RETAINED FEATURES TO BE ENHANCED PROPOSED HABITAT CREATION BAT BOXES ON SUITABLE TREES ALONG BLACK BROOK
5	WOODLAND & AVENUE PLANTING W4 SLR AVENUE GREENWAY AVENUES ONGOING MANAGEMENT SLR AVENUE GREENWAY AVENUES	BASINS SB4 LANDSCAI SB5	ENHANCEMENTS TO EXISTING FEATURES OXLEY GUTTER HATHERN DRIVE HEDGEROWS & TREE BELT PE WORKS WITHIN PHASE 4 TO B HATHERN DRIVE BLACK BROOK	HATHERN HILL PARK (REF No 1)) RED ARCH PARK (REF No 2) E IMPLEMENTED AT THE EARLIEST AVA PREPARATORY WORKS FO GARENDON SPORTS HUB INCLUDING 9HA OF OUTDOOR PLAYING FIELDS COMMUNITY HUB (REF NO 4)	R11: PROPOSED FOOTPATH/CYCLEWAYS AND CROSSING POINT ALONG THE STRATEGIC LINK ROAD R16 PROPOSED GREENWAYS BY 1F & 1.1 PARCELS: R17: MINOR IMPROVEMENTS TO BUTTHOLE LANE / NATIONAL CYCLE ROUTE R18: PROPOSED FOOTPATH/CYCLEWAY ADJACENTT TO PARCEL 1J R19: PROPOSED FOOTPATH IN BETWEEN PARCELSS 1. AND 1K R20: PROPOSED FOOTPATH LINK TO HATHERN HIL. L PARK ADJACENT TO PARCEL 1F IN THE PARCEL SEASON FOLLOWING COMPLETION OF THE PROPOSED FOOTPATH/CYCLEWAY BY GARENDON SPORTS HUB, PRIMARY SCHOOL SOUTTH & COMMUNITY HUB R22: PROPOSED FOOTPATH LINKING R21 AND HATHERN DRIVE R23: PROPOSED FOOTPATH COUTES ACROSS GARENDON COMMON R24: MINOR IMPROVENENTS TO EXISTING BRIDLEWAY & PROPOSED BRIDLEWAY NORTH OF BLACK BROOK	GARENDO AVENUE I MEADOW RESTO GARDEN RE RETAINED AV ONGOING PARKLA ONGOING PARKLA DE DEVELOPMENT INFRAISTRUCTURE EARTHWO N FOLLOWING EARTHWO ORKS ASSOCIATED WITH RETAINED AV ONGOING PARKLA	PLANTING PRATION WORKS STORATION GRICULTURE IND MANAGEMENT PRK S AND ENGINE AD JJACENT PARC GRICULTURE IND MANAGEMENT	EL 1J	EXISTING RETAINED FEATURES TO BE ENHANCED PROPOSED HABITAT CREATION BIRD & BAT BOXES TO BLACK BROOK, HERMITAGE & GARENDON PARK WOODS LOG PILE TO GARENDON PARK POND RETAINED AGRICULTURE CATED WITH PARCELS 1K, 1J & 1F EXISTING RETAINED FEATURES TO BE ENHANCED PROPOSED HABITAT CREATION BAT BOXES ON SUITABLE TREES ALONG BLACK BROOK
5	WOODLAND & AVENUE PLANTING W4 SLR AVENUE GREENWAY AVENUES ONGOING MANAGEMENT SLR AVENUE GREENWAY AVENUES ONGOING MANAGEMENT W6, W6A & W6B SLR AVENUE GREENWAY AVENUES	BASINS SB4 LANDSCAI SB5	ENHANCEMENTS TO EXISTING FEATURES OXLEY GUTTER HATHERN DRIVE HEDGEROWS & TREE BELT PE WORKS WITHIN PHASE 4 TO B HATHERN DRIVE BLACK BROOK	HATHERN HILL PARK (REF No 1)) RED ARCH PARK (REF No 2) E IMPLEMENTED AT THE EARLIEST AVA PREPARATORY WORKS FO GARENDON SPORTS HUB INCLUDING 9HA OF OUTDOOR PLAYING FIELDS COMMUNITY HUB (REF NO 4)	R11: PROPOSED FOOTPATH/CYCLEWAYS AND CROSSING POINT ALONG THE STRATEGIC LINK ROJAC R16 PROPOSED GREENWAYS BY 1F & 1J PARCELS: R17: MINOR IMPROVEMENTS TO BUTTHOLE LANE / / NATIONAL CYCLE ROUTE R18: PROPOSED FOOTPATH/CYCLEWAY ADJACENTT TO PARCEL 1J. R19: PROPOSED FOOTPATH IN BETWEEN PARCELSS 1, AND 1K R20: PROPOSED FOOTPATH LINK TO HATHERN HIL. L. PARK ADJACENT TO PARCEL 1F ILLABLE PLANTING SEASON FOLLOWING COMPLETION OR WOODLAND PLANTING (REF W4) TO BE UNDERTAKE SIGNED FOOTPATH/CYCLEWAY BY GARENDON SPORTS HUB, PRIMARY SCHOOL SOUTTH & COMMUNITY HUB R22: PROPOSED FOOTPATH LINKING R21 AND HATHERN DRIVE R23: PROPOSED FOOTPATH ROUTES ACROSS GARENDON COMMON R24: MINOR IMPROVENENTS TO EXISTING BRIDLEWAY & PROPOSED BRIDLEWAY NORTH OF BLACK BROOK	GARENDO AVENUE I MEADOW RESTO GARDEN RE RETAINED AV ONGOING PARKLA ONGOING PARKLA DE DEVELOPMENT INFRAISTRUCTURE EARTHWO N FOLLOWING EARTHWO ORKS ASSOCIATED WITH RETAINED AV ONGOING PARKLA	PLANTING PRATION WORKS PRATION WORKS PROVIDE THE PROVIDENT OF THE PROVIDEN	EL 1J	EXISTING RETAINED FEATURES TO BE ENHANCED PROPOSED HABITAT CREATION BIRD & BAT BOXES TO BLACK BROOK, HERMITAGE & GARENDON PARK WOODS LOG PILE TO GARENDON PARK POND RETAINED AGRICULTURE CIATED WITH PARCELS 1K, 1J & 1F EXISTING RETAINED FEATURES TO BE ENHANCED PROPOSED HABITAT CREATION BAT BOXES ON SUITABLE TREES ALONG BLACK BROOK ISSOCIATED WITH PARCEL11 EXISTING RETAINED FEATURES TO BE ENHANCED PROPOSED HABITAT CREATION BAT BOXES TO GARENDON PARK WOODS
5	WOODLAND & AVENUE PLANTING W4 SLR AVENUE GREENWAY AVENUES ONGOING MANAGEMENT SLR AVENUE GREENWAY AVENUES ONGOING MANAGEMENT W6, W6A & W6B SLR AVENUE GREENWAY AVENUES ONGOING MANAGEMENT	BASINS SB4 LANDSCAI SB5 LANI SB6	ENHANCEMENTS TO EXISTING FEATURES OXLEY GUTTER HATHERN DRIVE HEDGERCWS & TREE BELT PE WORKS WITHIN PHASE 4 TO B HATHERN DRIVE BLACK BROOK DSCAPE WORKS WITHIN PHASE 5 HERMITAGE HEDGERCWS & TREE BELT GARENDON PARK WOODS	HATHERN HILL PARK (REF No 1)) RED ARCH PARK (REF No 2) E IMPLEMENTED AT THE EARLIEST AVA PREPARATORY WORKS FOR SAME OF OUTDOOR PLAYING FIELDS COMMUNITY HUB (REF NO 4) TO BE IMPLEMENTED AT THE EARLES POCKET PARK BY PRIMARY SCHOOL NORTH	R11: PROPOSED FOOTPATH/CYCLEWAYS AND CROSSING POINT ALONG THE STRATEGIC LINK RO)AD R16 PROPOSED GREENWAYS BY 1F & 1J PARCELS; R17: MINOR IMPROVEMENTS TO BUTTHOLE LANE / I NATIONAL CYCLE ROUTE R18: PROPOSED FOOTPATH/CYCLEWAY ADJACENTT TO PARCEL 1J R19: PROPOSED FOOTPATH IN BETWEEN PARCELSS 1, AND 1K R20: PROPOSED FOOTPATH LINK TO HATHERN HILL PARK ADJACENT TO PARCEL 1F ILLABLE PLANTING SEASON FOLLOWING COMPLETION OR WOODLAND PLANTING (REF W4) TO BE UNDERTAKE SR21: PROPOSED FOOTPATH/CYCLEWAY BY GARENDON SPORTS HUB, PRIMARY SCHOOL SOUTTH & COMMUNITY HUB R22: PROPOSED FOOTPATH LINKING R21 AND HATHERN DRIVE R23: PROPOSED FOOTPATH ROUTES ACROSS GARENDON COMMON R24: MINOR IMPROVEMENTS TO EXISTING BRIDLEWAY & PROPOSED BRIDLEWAY NORTH OF BLACK BROOK T AVAILABLE PLANTING SEASON FOLLOWING COMFLET R13: PROPOSED GREENWAYS & FOOTPATH LINKS TO HATHERN HILL PARK AND GARENDON PARK	GARENDI AVENUE I MEADOW RESTO GARDEN RE RETAINED AVENUE OF DEVELOPMENT INFRASTRUCTURE EARTHWO ONGOING PARKLA ONGOING PARKLA ONGOING PARKLA TION OF DEVELOPMENT INFRASTRUCTURE EAR RETAINED AVENUE ONGOING PARKLA	PLANTING PRATION WORKS STORATION GRICULTURE IND MANAGEMENT PRK S AND ENGINE AD JACENT PARC GRICULTURE IND MANAGEMENT THWORKS AND EN GRICULTURE IND MANAGEMENT	EL 1J GINEERING OOPERATIONS A	EXISTING RETAINED FEATURES TO BE ENHANCED PROPOSED HABITAT CREATION BIRD & BAT BOXES TO BLACK BROOK, HERMITAGE & GARENDON PARK WOODS LOG PILE TO GARENDON PARK POND RETAINED AGRICULTURE CATED WITH PARCELS 1K, 1J & 1F EXISTING RETAINED FEATURES TO BE ENHANCED PROPOSED HABITAT CREATION BAT BOXES ON SUITABLE TREES ALONG BLACK BROOK ASSOCIATED WITH PARCEL1I EXISTING RETAINED FEATURES TO BE ENHANCED PROPOSED HABITAT CREATION BIRD & BAT BOXES TO GARENDON PARK WOODS BIRD & BAT BOXES ADJACENT TO PARCEL 10
5	WOODLAND & AVENUE PLANTING W4 SLR AVENUE GREENWAY AVENUES ONGOING MANAGEMENT SLR AVENUE GREENWAY AVENUES ONGOING MANAGEMENT W6, W6A & W6B SLR AVENUE GREENWAY AVENUES ONGOING MANAGEMENT	BASINS SB4 LANDSCAI SB5 LANI SB6	ENHANCEMENTS TO EXISTING FEATURES OXLEY GUTTER HATHERN DRIVE HEDGERCWS & TREE BELT PE WORKS WITHIN PHASE 4 TO B HATHERN DRIVE BLACK BROOK DSCAPE WORKS WITHIN PHASE 5 HERMITAGE HEDGERCWS & TREE BELT GARENDON PARK WOODS	HATHERN HILL PARK (REF No 1)) RED ARCH PARK (REF No 2) E IMPLEMENTED AT THE EARLIEST AVA PREPARATORY WORKS FO GARENDON SPORTS HUB INCLUDING 9HA OF OUTDOOR PLAYING FIELDS COMMUNITY HUB (REF NO 4) TO BE IMPLEMENTED AT THE EARLES POCKET PARK BY PRIMARY SCHOOL NORTH TED AT THE EARLIEST AVAILABLE PLAN PREPARATORY WORKS FORWO	R11: PROPOSED FOOTPATH/CYCLEWAYS AND CROSSING POINT ALONG THE STRATEGIC LINK ROAD R16 PROPOSED GREENWAYS BY 1F & 1.1 PARCELS: R17: MINOR IMPROVEMENTS TO BUTTHOLE LANE / NATIONAL CYCLE ROUTE R18: PROPOSED FOOTPATH/CYCLEWAY ADJACENTT TO PARCEL 1J R19: PROPOSED FOOTPATH LINK TO HATHERN HIL. L PARK ADJACENT TO PARCEL 1F R19: PROPOSED FOOTPATH/CYCLEWAY BY GARENDON SPORTS HUB, PRIMARY SCHOOL SOUTTH & COMMUNITY HUB R22: PROPOSED FOOTPATH LINKING R21 AND HATHERN DRIVE R23: PROPOSED FOOTPATH ROUTES ACROSS GARENDON COMMON R24: MINOR IMPROVENIENTS TO EXISTING BRIDLEWAY & PROPOSED BRIDLEWAY NORTH OF BLACK BROOK TAVAILABLE PLANTING SEASON FOLLOWING COMPLET A VAILABLE PLANTING SEASON FOLLOWING COMPLET RATHERN HILL PARK AND GARENDON PARK	GARENDI AVENUE I MEADOW RESTO GARDEN RE RETAINED AVENUE ONGOING PARKLA	PLANTING PRATION WORKS PRATION WORKS PRESTORATION PRESTOR	EL 1J GINEERING OOPERATIONS A ATIONS ASSO OCIATED WITH NT PHASE1	EXISTING RETAINED FEATURES TO BE ENHANCED PROPOSED HABITAT CREATION BIRD & BAT BOXES TO BLACK BROOK, HERMITAGE & GARENDON PARK WOODS LOG PILE TO GARENDON PARK POND RETAINED AGRICULTURE CATED WITH PARCELS 1K, 1J & 1F EXISTING RETAINED FEATURES TO BE ENHANCED PROPOSED HABITAT CREATION BAT BOXES ON SUITABLE TREES ALONG BLACK BROOK ASSOCIATED WITH PARCEL1I EXISTING RETAINED FEATURES TO BE ENHANCED PROPOSED HABITAT CREATION BIRD & BAT BOXES TO GARENDON PARK WOODS BIRD & BAT BOXES ADJACENT TO PARCEL 10
5	WOODLAND & AVENUE PLANTING W4 SLR AVENUE GREENWAY AVENUES ONGOING MANAGEMENT SLR AVENUE GREENWAY AVENUES ONGOING MANAGEMENT W6, W6A & W6B SLR AVENUE GREENWAY AVENUES ONGOING MANAGEMENT	BASINS SB4 LANDSCAI SB5 LANI SB6	ENHANCEMENTS TO EXISTING FEATURES OXLEY GUTTER HATHERN DRIVE HEDGERCWS & TREE BELT PE WORKS WITHIN PHASE 4 TO B HATHERN DRIVE BLACK BROOK DSCAPE WORKS WITHIN PHASE 5 HERMITAGE HEDGERCWS & TREE BELT GARENDON PARK WOODS	HATHERN HILL PARK (REF No 1)) RED ARCH PARK (REF No 2) E IMPLEMENTED AT THE EARLIEST AVA PREPARATORY WORKS FOR GARENDON SPORTS HUB INCLUDING 9HA OF OUTDOOR PLAYING FIELDS COMMUNITY HUB (REF NO 4) TO BE IMPLEMENTED AT THE EARLES POCKET PARK BY PRIMARY SCHOOL NORTH TED AT THE EARLIEST AVAILABLE PLAN PREPARATORY WORKS FORWO PREPARATORY WORKS FORWO	R11: PROPOSED FOOTPATH/CYCLEWAYS AND CROSSING POINT ALONG THE STRATEGIC LINK ROYAD R16 PROPOSED GREENWAYS BY 1F & 1J PARCELS: R17: MINOR IMPROVEMENTS TO BUTTHOLE LANE / NATIONAL CYCLE ROUTE R18: PROPOSED FOOTPATH/CYCLEWAY ADJACENTT TO PARCEL 1J R19: PROPOSED FOOTPATH LINK TO HATHERN HIL. L PARK ADJACENT TO PARCEL 1F R18: PROPOSED FOOTPATH LINK TO HATHERN HIL. L PARK ADJACENT TO PARCEL 1F ROUTE AND TO BE UNDERTAKE OF WOODLAND PLANTING SEASON FOLLOWING COMPLETION OF ROUTE AND THE PROPOSED FOOTPATH/CYCLEWAY BY GARENDON SPORTS HUB, PRIMARY SCHOOL SOUTTH & COMMUNITY HUB R22: PROPOSED FOOTPATH/CYCLEWAY BY RATHERN DRIVE R23: PROPOSED FOOTPATH LINKING R21 AND HATHERN DRIVE R23: PROPOSED FOOTPATH COUTES ACROSS GARENDON COMMON R24: MINOR IMPROVEMENTS TO EXISTING BRIDLEWAY & PROPOSED BRIDLEWAY NORTH OF BLACK BROOK T AVAILABLE PLANTING SEASON FOLLOWING COMPLETING SEASON FOLLOWING COMPLETION OF DEVELOPPING COMPLETION OF D	GARENDI AVENUE E MEADOW RESTO GARDEN RE RETAINED AVENUE ONGOING PARKLA ONGOING PARKLA ONGOING PARKLA ONGOING PARKLA TION OF DEVELOPMENT INFRASTRUCTURE EARTHWO ONGOING PARKLA ONGOING PARKLA RETAINED AVENUE ONGOING PARKLA MENT INFRASTRUCTURE EARTHWORKS AND ENCLOWING EARTHWORKS AASSOCIATED WITH ADJA OF DEVELOPMENT INFRASTRUCTURE EARTHWORKS AND ENCLOWING EARTHWORKS AND E	PLANTING PRATION WORKS PRATION WORKS PROTECTION PROTECT	EL 1J GINEERING OOPERATIONS A ATIONS ASSO CIATED WITH NT PHASE1 ELS 10	EXISTING RETAINED FEATURES TO BE ENHANCED PROPOSED HABITAT CREATION BIRD & BAT BOXES TO BLACK BROOK, HERMITAGE & GARENDON PARK WOODS LOG PILE TO GARENDON PARK POND RETAINED AGRICULTURE CATED WITH PARCELS 1K, 1J & 1F EXISTING RETAINED FEATURES TO BE ENHANCED PROPOSED HABITAT CREATION BAT BOXES ON SUITABLE TREES ALONG BLACK BROOK ASSOCIATED WITH PARCEL1I EXISTING RETAINED FEATURES TO BE ENHANCED PROPOSED HABITAT CREATION BIRD & BAT BOXES TO GARENDON PARK WOODS BIRD & BAT BOXES ADJACENT TO PARCEL 10
5	WOODLAND & AVENUE PLANTING W4 SLR AVENUE GREENWAY AVENUES ONGOING MANAGEMENT SLR AVENUE GREENWAY AVENUES ONGOING MANAGEMENT W6, W6A & W6B SLR AVENUE GREENWAY AVENUES ONGOING MANAGEMENT LANDSC/	BASINS SB4 LANDSCAI SB5 LANT SB6 APE WORKS W	ENHANCEMENTS TO EXISTING FEATURES OXLEY GUTTER HATHERN DRIVE HEDGERCWS & TREE BELT PE WORKS WITHIN PHASE 4 TO B HATHERN DRIVE BLACK BROOK DSCAPE WORKS WITHIN PHASE 5 HERMITAGE HEDGERCWS & TREE BELT GARENDON PARK WOODS ITHIN PHASE 6 TO BE IMPLEMENTED TO BE IMPLEMENTED BELT GARENDON PARK WOODS	HATHERN HILL PARK (REF No 1) RED ARCH PARK (REF No 2) E IMPLEMENTED AT THE EARLIEST AVA PREPARATORY WORKS FO GARENDON SPORTS HUB INCLUDING 9HA OF OUTDOOR PLAYING FIELDS COMMUNITY HUB (REF NO 4) TO BE IMPLEMENTED AT THE EARLES POCKET PARK BY PRIMARY SCHOOL NORTH TED AT THE EARLIEST AVAILABLE PLAN PREPARATORY WORKS FOR WO PREPARATORY WORKS FOR WO GARENDON GREEN (REF No 6) COMPLETE ALLOTMENT SITES	R11: PROPOSED FOOTPATH/CYCLEWAYS AND CROSSING POINT ALONG THE STRATEGIC LINK ROAD R16 PROPOSED GREENWAYS BY 1F & 1J PARCELS: R17: MINDR IMPROVEMENTS TO BUTTHOLE LANE / ' NATIONAL CYCLE ROUTE R18: PROPOSED FOOTPATH/CYCLEWAY ADJACENTT TO PARCEL 1J R19: PROPOSED FOOTPATH IN BETWEEN PARCELSS 1, AND 1K R20: PROPOSED FOOTPATH LINK TO HATHERN HIL. L PARK ADJACENT TO PARCEL 1F UILABLE PLANTING SEASON FOLLOWING COMPLETION OF DR WOODLAND PLANTIN3 (REF W4) TO BE UNDERTAKE SI R21: PROPOSED FOOTPATH/CYCLEWAY BY GARENDON SPORTS HUB, PRIMARY SCHOOL SOUTTH & COMMUNITY HUB R22: PROPOSED FOOTPATH/CYCLEWAY BY R23: PROPOSED FOOTPATH ROUTES ACROSS GARENDON COMMON R24: MINOR IMPROVEMENTS TO EXISTING BRIDLEWAY & PROPOSED BRIDLEWAY NORTH OF BLACK BROOK T AVAILABLE PLANTING SEASON FOLLOWING COMPLET R13: PROPOSED GREENWAYS & FOOTPATH LINKS TO HATHERN HILL PARK AND GARENDON PARK ITING SEASON FOLLOWING COMPLETION OF DEVELOPP DODLAND PLANTING (REF W6) TO BE UNDERTAKEN FOL WOODLAND PLANTING (REF W6) TO BE UNDERTAKEN FOL DAND PLANTING REF W6) TO BE	GARENDI AVENUE I MEADOW RESTO GARDEN RE RETAINED AVENUE ONGOING PARKLA WENT INFRASTRUCTURE EARTHWO ONGOING PARKLA WENT INFRASTRUCTURE EARTHWORKS AND ENCLOWING EARTHWORKS ASSOCIATED WITH ADJA NFOLLOWING EARTHWORKS ASSOCIATED WITH ADJA NFOLLOWING EARTHWORKS ASSOCIATED WITH ADJA NFOLLOWING EARTHWORKS ASSOCIATED WITH ADJA ONGOING PARKLA ONGOING PARKLA	PLANTING PRATION WORKS PRATION WORKS PROTECTION PROTECT	GINEERING OPPERATIONS A ATIONS ASSO CIATED WITH NT PHASE1 ELS 10 TION BASIN	EXISTING RETAINED FEATURES TO BE ENHANCED PROPOSED HABITAT CREATION BIRD & BAT BOXES TO BLACK BROOK, HERMITAGE & GARENDON PARK WOODS LOG PILE TO GARENDON PARK POND RETAINED AGRICULTURE CATED WITH PARCELS 1K, 1J & 1F EXISTING RETAINED FEATURES TO BE ENHANCED PROPOSED HABITAT CREATION BAT BOXES ON SUITABLE TREES ALONG BLACK BROOK EXISTING RETAINED FEATURES TO BE ENHANCED PROPOSED HABITAT CREATION BIRD & BAT BOXES TO GARENDON PARK WOODS BAT BOXES ADJACENT TO PARCEL 1N HOPOVERS TO PRIMARY ROUTE (PARC EL 1N)
5	WOODLAND & AVENUE PLANTING W4 SLR AVENUE GREENWAY AVENUES ONGOING MANAGEMENT SLR AVENUE GREENWAY AVENUES ONGOING MANAGEMENT W6, W6A & W6B SLR AVENUE GREENWAY AVENUES ONGOING MANAGEMENT LANDSCA	BASINS SB4 LANDSCAI SB5 LANT SB6 APE WORKS W	ENHANCEMENTS TO EXISTING FEATURES OXLEY GUTTER HATHERN DRIVE HEDGERCWS & TREE BELT PE WORKS WITHIN PHASE 4 TO B HATHERN DRIVE BLACK BROOK DSCAPE WORKS WITHIN PHASE 5 HERMITAGE HEDGERCWS & TREE BELT GARENDON PARK WOODS ITHIN PHASE 6 TO BE IMPLEMENTED TO BE IMPLEMENTED BELT GARENDON PARK WOODS	HATHERN HILL PARK (REF No 1) RED ARCH PARK (REF No 2) E IMPLEMENTED AT THE EARLIEST AVA PREPARATORY WORKS FOR COMMUNITY HUB (REF NO 4) TO BE IMPLEMENTED AT THE EARLESS COMMUNITY HUB (REF NO 4) TED AT THE EARLIEST AVAILABLE PLAN PREPARATORY WORKS FOR WORK FOR WORK	R11: PROPOSED FOOTPATH/CYCLEWAYS AND CROSSING POINT ALONG THE STRATEGIC LINK ROAD R16 PROPOSED GREENWAYS BY 1F & 1J PARCELS: R17: MINOR IMPROVEMENTS TO BUTTHOLE LANE / / NATIONAL CYCLE ROUTE R18: PROPOSED FOOTPATH/CYCLEWAY ADJACENTT TO PARCEL 1J R19: PROPOSED FOOTPATH IN BETWEEN PARCELSS 1. AND 1K R20: PROPOSED FOOTPATH LINK TO HATHERN HIL. L PARK ADJACENT TO PARCEL 1F BILABLE PLANTING SEASON FOLLOWING COMPLETION OF BILABLE PLANTING SEASON FOLLOWING COMPLETION OF BILABLE PLANTING SEASON FOLLOWING COMPLETION OF BROODLAND PLANTING (REF W4) TO BE UNDERTAKE R23: PROPOSED FOOTPATH LINKING R21 AND HATHERN DRIVE R23: PROPOSED FOOTPATH ROUTES ACROSS GARENDON COMMON R24: MINOR IMPROVENIENTS TO EXISTING BRIDLEWAY & PROPOSED BRIDLEWAY NORTH OF BLACK BROOK T AVAILABLE PLANTING SEASON FOLLOWING COMPLET R13: PROPOSED GREENWAYS & FOOTPATH LINKS TO HATHERN HILL PARK AND GARENDON PARK ITTING SEASON FOLLOWING COMPLETION OF DEVELOPP DODLAND PLANTING (REF W6) TO BE UNDERTAKEN FOL R WOODLAND PLANTING (REF W6) TO BE UNDERTAKEN FOL DODLAND PLANTING (REF W6) TO BE UNDERTAKEN FOL ODDLAND PLANTING (REF W7) TO BE UNDERTAKEN FOL OTHER PROPOSED GREENWAYS & FOOTPATH LINKS (R225)	GARENDI AVENUE I MEADOW RESTO GARDEN RE RETAINED AT ONGOING PARKLA I OF DEVELOPMENT INFRASTRUCTURE EART RETAINED AT ONGOING PARKLA MENT INFRASTRUCTURE EARTHWORKS AND EN LOWING EARTHWORKS ASSOCIATED WITH ADJA POLLOWING EARTHWORKS ASSOCIATED WITH ADJA ONGOING PARKLA ONGOING PARKLA ONGOING PARKLA ONGOING PARKLA	PLANTING PRATION WORKS PRATION WORKS PRATION WORKS PRATION OF THE PROPERTY OF	GINEERING OPERATIONS A ATIONS ASSO OCIATED WITH NT PHASE1 ELS 10 TION BASIN EEERING OPERRATIONS ASSO LLS 1D	EXISTING RETAINED FEATURES TO BE ENHANCED PROPOSED HABITAT CREATION BIRD & BAT BOXES TO BLACK BROOK, HERMITAGE & GARENDON PARK WOODS LOG PILE TO GARENDON PARK POND RETAINED AGRICULTURE CATED WITH PARCELS 1K, 1J & 1F EXISTING RETAINED FEATURES TO BE ENHANCED PROPOSED HABITAT CREATION BAT BOXES ON SUITABLE TREES ALONG BLACK BROOK EXISTING RETAINED FEATURES TO BE ENHANCED PROPOSED HABITAT CREATION BIRD & BAT BOXES TO GARENDON PARK WOODS BAT BOXES ADJACENT TO PARCEL 1N HOPOVERS TO PRIMARY ROUTE (PARC EL 1N)
5 6	WOODLAND & AVENUE PLANTING W4 SLR AVENUE GREENWAY AVENUES ONGOING MANAGEMENT SLR AVENUE GREENWAY AVENUES ONGOING MANAGEMENT W6, W6A & W6B SLR AVENUE GREENWAY AVENUES ONGOING MANAGEMENT LANDSCA	BASINS SB4 LANDSCAI SB5 LANT SB6 APE WORKS W	ENHANCEMENTS TO EXISTING FEATURES OXLEY GUTTER HATHERN DRIVE HEDGEROWS & TREE BELT PE WORKS WITHIN PHASE 4 TO B HATHERN DRIVE BLACK BROOK DECAPE WORKS WITHIN PHASE 5 HERMITAGE HEDGEROWS & TREE BELT GARENDON PARK WOODS ITHIN PHASE 6 TO BE IMPLEMENT HERMITAGE HEDGEROWS & TREE BELT GARENDON PARK WOODS APE WORKS WITHIN PHASE 7 TO	HATHERN HILL PARK (REF No 1) RED ARCH PARK (REF No 2) E IMPLEMENTED AT THE EARLIEST AVA PREPARATORY WORKS FO GARENDON SPORTS HUB INCLUDING 9HA OF OUTDOOR PLAYING FIELDS COMMUNITY HUB (REF NO 4) TO BE IMPLEMENTED AT THE EARLES POCKET PARK BY PRIMARY SCHOOL NORTH TED AT THE EARLIEST AVAILABLE PLAN PREPARATORY WORKS FOR WO PREPARATORY WORKS FOR WO GARENDON GREEN (REF No 6) COMPLETE ALLOTMENT SITES BE IMPLEMENTED AT THE EARLIEST AV PREPARATORY WORKS FOR WO	R11: PROPOSED FOOTPATH/CYCLEWAYS AND CROSSING POINT ALONG THE STRATEGIC LINK ROAD R16 PROPOSED GREENWAYS BY 1F & 1J PARCELS: R17: MINOR IMPROVEMENTS TO BUTTHOLE LANE / / NATIONAL CYCLE ROUTE R18: PROPOSED FOOTPATH/CYCLEWAY ADJACENTT TO PARCEL 1J R19: PROPOSED FOOTPATH IN BETWEEN PARCELSS 1. AND 1K R20: PROPOSED FOOTPATH LINK TO HATHERN HIL. L PARK ADJACENT TO PARCEL 1F BLABLE PLANTING SEASON FOLLOWING COMPLETION OF DRIVEN WOODLAND PLANTINS (REF W4) TO BE UNDERTAKE SR21: PROPOSED FOOTPATH/CYCLEWAY BY GARENDON SPORTS HUB, PRIMARY SCHOOL SOUTTH & COMMUNITY HUB R22: PROPOSED FOOTPATH LINKING R21 AND HATHERN DRIVE R23: PROPOSED FOOTPATH ROUTES ACROSS GARENDON COMMON R24: MINOR IMPROVENIENTS TO EXISTING BRIDLEWAY & PROPOSED BRIDLEWAY NORTH OF BLACK BROOK T AVAILABLE PLANTING SEASON FOLLOWING COMPLET COMMON TO THE SEASON FOLLOWING COMPLET COMMON PLANTING (REF W6) TO BE UNDERTAKEN FOL DE WOODLAND PLANTING (REF W6) TO BE UNDERTAKEN FOL DE WOODLAND PLANTING (REF W6) TO BE UNDERTAKEN FOL PROPOSED GREENWAYS & FOOTPATH LINKS (R2:5) TO PRIMARY SCHOOL NORTH, BELLEVUE HILL (R2:6) AND GARENDON PARK (R27) (AILABLE PLANTING SEASON FOLLOWING COMPLETION R WOODLAND PLANTING (REF W7) TO BE UNDERTAKEN FOL PROPOSED GREENWAYS & FOOTPATH LINKS (R2:5) TO PRIMARY SCHOOL NORTH, BELLEVUE HILL (R2:6) AND GARENDON PARK (R27)	GARENDI AVENUE I MEADOW RESTO GARDEN RE RETAINED AVENUE ONGOING PARKLA	PLANTING PRATION WORKS PRATION	GINEERING OPPERATIONS A ATIONS ASSO CLATED WITH NT PHASE1 ELS 10 FION BASIN EEERING OPERRATIONS ASSO LIS 10 LIS 11 LIS 11 T PHASE 2	EXISTING RETAINED FEATURES TO BE ENHANCED PROPOSED HABITAT CREATION BIRD & BAT BOXES TO BLACK BROOK, HERMITAGE & GARENDON PARK WOODS LOG PILE TO GARENDON PARK POND RETAINED AGRICULTURE CIATED WITH PARCELS 1K, 1J & 1F EXISTING RETAINED FEATURES TO BE ENHANCED PROPOSED HABITAT CREATION BAT BOXES ON SUITABLE TREES ALONG BLACK BROOK BIRD & BAT BOXES TO GARENDON PARK WOODS BAT BOXES TO PRIMARY ROUTE (PARC EL 1N) CICIATED WITH PARCELS 1D & 1M
5 6	WOODLAND & AVENUE PLANTING W4 SLR AVENUE GREENWAY AVENUES ONGOING MANAGEMENT SLR AVENUE GREENWAY AVENUES ONGOING MANAGEMENT W6, W6A & W6B SLR AVENUE GREENWAY AVENUES ONGOING MANAGEMENT LANDSC/ W7, W7A & W7B GREENWAY AVENUES ONGOING MANAGEMENT	BASINS SB4 LANDSCAI SB5 LANT SB6 APE WORKS W	ENHANCEMENTS TO EXISTING FEATURES OXLEY GUTTER HATHERN DRIVE HEDGERCWS & TREE BELT PE WORKS WITHIN PHASE 4 TO B HATHERN DRIVE BLACK BROOK DSCAPE WORKS WITHIN PHASE 5 HERMITAGE HEDGERCWS & TREE BELT GARENDON PARK WOODS ITHIN PHASE 6 TO BE IMPLEMENTED TO BE IMPLEMENTED BELT GARENDON PARK WOODS	HATHERN HILL PARK (REF No 1) RED ARCH PARK (REF No 2) E IMPLEMENTED AT THE EARLIEST AVA PREPARATORY WORKS FOR ON THE PREPARATORY WORKS FOR WORKS	R11: PROPOSED FOOTPATH/CYCLEWAYS AND CROSSING POINT ALONG THE STRATEGIC LINK ROAD R16 PROPOSED GREENWAYS BY 1F & 1J PARCELS: R17: MINOR IMPROVEMENTS TO BUTTHOLE LANE / / NATIONAL CYCLE ROUTE R18: PROPOSED FOOTPATH/CYCLEWAY ADJACENTT TO PARCEL 1J R19: PROPOSED FOOTPATH IN BETWEEN PARCELSS 1. AND 1K R20: PROPOSED FOOTPATH LINK TO HATHERN HIL. L PARK ADJACENT TO PARCEL 1F BILABLE PLANTING SEASON FOLLOWING COMPLETION O. DR WOODLAND PLANTINS (REF W4) TO BE UNDERTAKE R21: PROPOSED FOOTPATH LINKING R21 AND HATHERN DRIVE R22: PROPOSED FOOTPATH LINKING R21 AND HATHERN DRIVE R23: PROPOSED FOOTPATH ROUTES ACROSS GARENDON COMMON R24: MINOR IMPROVENIENTS TO EXISTING BRIDLEWAY & PROPOSED BRIDLEWAY NORTH OF BLACK BROOK T AVAILABLE PLANTING SEASON FOLLOWING COMPLET TING SEASON FOLLOWING COMPLET R13: PROPOSED GREENWAYS & FOOTPATH LINKS TO HATHERN HILL PARK AND GARENDON PARK ITING SEASON FOLLOWING COMPLET R13: PROPOSED GREENWAYS & FOOTPATH LINKS TO HATHERN HILL PARK AND GARENDON PARK ITING SEASON FOLLOWING COMPLETION OF DEVELOPI DODLAND PLANTING (REF W6) TO BE UNDERTAKEN FOL R00DLAND PLANTING (REF W6) TO BE UNDERTAKEN FOL PROPOSED GREENWAYS & FOOTPATH LINKS (R2:5) TO PRIMARY SCHOOL NORTH, BELLEVUE HILL (R226) AND GARENDON PARK (R27) AND GARENDON PARK (R27) AND GARENDON PARK (R27) AND GARENDON PARK (R27) AND CANDANTING (REF W7) TO BE UNDERTAKEN FOL R00DLAND PLANTING (REF W7) TO BE UNDERTAKEN FOL R00DLAND PLANTING (REF W7) TO BE UNDERTAKEN FOL RWOODLAND PLANTING (REF W7) TO BE UNDERTAKEN FOL RWOO	GARENDI AVENUE I MEADOW RESTO GARDEN RE RETAINED AVENUE ONGOING PARKLA MENT INFRASTRUCTURE EARTHWORKS ASSOCIATED WITH ADJA ONGOING PARKLA MENT INFRASTRUCTURE EARTHWORKS AND ENV LOWING EARTHWORKS ASSOCIATED WITH ADJA ONGOING PARKLA ONGOING PARKLA OF DEVELOPMENT INFRIASTRUCTURE EARTHWORKS ASSOCIATED WITH ADJA ONGOING PARKLA OF DEVELOPMENT INFRIASTRUCTURE EARTHWORKS ASSOCIATED WITH ADJA ONGOING FARKLA OF DEVELOPMENT INFRIASTRUCTURE EARTHWORKS ASSOCIATED WITH ADJA ONGOING FARKLA ONGOING PARKLA ONGOING PARKLA ONGOING PARKLA ONGOING PARKLA ONGOING PARKLA ONGOING PARKLA ONGOING PARKLA ONGOING PARKLA	PLANTING PRATION WORKS PRATION WORKS PROTECTION PROTECT	GINEERING OPPERATIONS A ATIONS ASSO CLATED WITH NT PHASE1 ELS 10 FION BASIN EEERING OPERRATIONS ASSO LIS 10 LIS 11 LIS 11 T PHASE 2	EXISTING RETAINED FEATURES TO BE ENHANCED PROPOSED HABITAT CREATION BIRD & BAT BOXES TO BLACK BROOK, HERMITAGE & GARENDON PARK WOODS LOG PILE TO GARENDON PARK POND RETAINED AGRICULTURE CATED WITH PARCELS 1K, 1J & 1F EXISTING RETAINED FEATURES TO BE ENHANCED PROPOSED HABITAT CREATION BAT BOXES ON SUITABLE TREES ALONG BLACK BROOK EXISTING RETAINED FEATURES TO BE ENHANCED PROPOSED HABITAT CREATION BIRD & BAT BOXES TO GARENDON PARK WOODS BAT BOXES ADJACENT TO PARCEL 1N HOPOVERS TO PRIMARY ROUTE (PARC EL 1N)
5	WOODLAND & AVENUE PLANTING W4 SLR AVENUE GREENWAY AVENUES ONGOING MANAGEMENT SLR AVENUE GREENWAY AVENUES ONGOING MANAGEMENT W6, W6A & W6B SLR AVENUE GREENWAY AVENUES ONGOING MANAGEMENT LANDSCA W7, W7A & W7B GREENWAY AVENUES ONGOING MANAGEMENT W8, W8A & W8B GREENWAY AVENUES	BASINS SB4 LANDSCAI SB5 LANT SB6 APE WORKS W	ENHANCEMENTS TO EXISTING FEATURES OXLEY GUTTER HATHERN DRIVE HEDGERCWS & TREE BELT PE WORKS WITHIN PHASE 4 TO B HATHERN DRIVE BLACK BROOK DSCAPE WORKS WITHIN PHASE 5 HERMITAGE HEDGERCWS & TREE BELT GARENDON PARK WOODS ITHIN PHASE 6 TO BE IMPLEMENT HERMITAGE HEDGERCWS & TREE BELT GARENDON PARK WOODS APE WORKS WITHIN PHASE 7 TO OXLEY GUTTER HATHERN DRIVE	HATHERN HILL PARK (REF No 1) RED ARCH PARK (REF No 2) E IMPLEMENTED AT THE EARLIEST AVA PREPARATORY WORKS FO GARENDON SPORTS HUB INCLUDING 9HA OF OUTDOOR PLAYING FIELDS COMMUNITY HUB (REF NO 4) TO BE IMPLEMENTED AT THE EARLES POCKET PARK BY PRIMARY SCHOOL NORTH TED AT THE EARLIEST AVAILABLE PLAN PREPARATORY WORKS FOR WO PREPARATORY WORKS FOR WO GARENDON GREEN (REF No 6) COMPLETE ALLOTMENT SITES BE IMPLEMENTED AT THE EARLIEST AV PREPARATORY WORKS FOR WO	R11: PROPOSED FOOTPATH/CYCLEWAYS AND CROSSING POINT ALONG THE STRATEGIC LINK ROAD R16 PROPOSED GREENWAYS BY 1F & 1J PARCELS: R17: MINOR IMPROVEMENTS TO BUTTHOLE LANE / NATIONAL CYCLE ROUTE R18: PROPOSED FOOTPATH/CYCLEWAY ADJACENTT TO PARCEL 1J R19: PROPOSED FOOTPATH IN BETWEEN PARCELSS 1, AND 1K R20: PROPOSED FOOTPATH LINK TO HATHERN HIL. L PARK ADJACENT TO PARCEL 1F UILABLE PLANTING SEASON FOLLOWING COMPLETION OF DR WOODLAND PLANTIN3 (REF W4) TO BE UNDERTAKE STATE PROPOSED FOOTPATH/CYCLEWAY BY GARENDON SPORTS HUB, PRIMARY SCHOOL SOUTTH & COMMUNITY HUB R22: PROPOSED FOOTPATH LINKING R21 AND HATHERN DRIVE R23: PROPOSED FOOTPATH COUTES ACROSS GARENDON COMMON R24: MINOR IMPROVEMENTS TO EXISTING BRIDLEWAY & PROPOSED BRIDLEWAY NORTH OF BLACK BROOK T AVAILABLE PLANTING SEASON FOLLOWING COMPLET R13: PROPOSED GREENWAYS & FOOTPATH LINKS TO HATHERN HILL PARK AND GARENDON PARK ITING SEASON FOLLOWING COMPLETION OF DEVELOPP DODLAND PLANTING (REF W6) TO BE UNDERTAKEN FOL WOODLAND PLANTING (REF W6) TO BE UNDERTAKEN FOL ODLAND PLANTING (REF W7) TO BE UNDERTAKEN FOL RESUMENTS SCHOOL ON THE BELLEVUE HILL (R226) AND GARENDON PARK (R27) RESUMENTS MINOR IMPROVEMENTS TO NATIONAL CYCLE ROUTE LINKING HATHERN DRIVE AND OXLEY RESUMENTS MINOR IMPROVEMENTS TO NATIONAL CYCLE ROUTE LINKING HATHERN DRIVE AND OXLEY RESUMENTS MATTER DRIVE AND OXLEY R	GARENDI AVENUE I MEADOW RESTO GARDEN RE RETAINED AVENUE ONGOING PARKLA MENT INFRASTRUCTURE EARTHWORKS ASSOCIATED WITH ADJA ONGOING PARKLA MENT INFRASTRUCTURE EARTHWORKS AND ENV LOWING EARTHWORKS ASSOCIATED WITH ADJA ONGOING PARKLA ONGOING PARKLA OF DEVELOPMENT INFRIASTRUCTURE EARTHWORKS ASSOCIATED WITH ADJA ONGOING PARKLA OF DEVELOPMENT INFRIASTRUCTURE EARTHWORKS ASSOCIATED WITH ADJA ONGOING FARKLA OF DEVELOPMENT INFRIASTRUCTURE EARTHWORKS ASSOCIATED WITH ADJA ONGOING FARKLA ONGOING PARKLA ONGOING PARKLA ONGOING PARKLA ONGOING PARKLA ONGOING PARKLA ONGOING PARKLA ONGOING PARKLA ONGOING PARKLA	PLANTING PRATION WORKS PRATION WORKS PROTECTION PROTECT	GINEERING OPPERATIONS A ATIONS ASSO CLATED WITH NT PHASE1 ELS 10 FION BASIN EEERING OPERRATIONS ASSO LIS 10 LIS 11 LIS 11 T PHASE 2	EXISTING RETAINED FEATURES TO BE ENHANCED PROPOSED HABITAT CREATION BIRD & BAT BOXES TO BLACK BROOK, HERMITAGE & GARENDON PARK WOODS LOG PILE TO GARENDON PARK POND RETAINED AGRICULTURE CIATED WITH PARCELS 1K, 1J & 1F EXISTING RETAINED FEATURES TO BE ENHANCED PROPOSED HABITAT CREATION BAT BOXES ON SUITABLE TREES ALONG BLACK BROOK ASSOCIATED WITH PARCEL1I EXISTING RETAINED FEATURES TO BE ENHANCED PROPOSED HABITAT CREATION BIRD & BAT BOXES TO GARENDON PARK WOODS BAT BOXES ADJACENT TO PACCEL 1N HOPOVERS TO PRIMARY ROUTE (PARC EL 1N) DICIATED WITH PARCELS 1D & 1M EXISTING RETAINED FEATURES TO BE ENHANCED PROPOSED HABITAT CREATION EXISTING RETAINED FEATURES TO BE ENHANCED PROPOSED HABITAT CREATION
5	WOODLAND & AVENUE PLANTING W4 SLR AVENUE GREENWAY AVENUES ONGOING MANAGEMENT SLR AVENUE GREENWAY AVENUES ONGOING MANAGEMENT W6, W6A & W6B SLR AVENUE GREENWAY AVENUES ONGOING MANAGEMENT LANDSCA W7, W7A & W7B GREENWAY AVENUES ONGOING MANAGEMENT W8, W8A & W8B GREENWAY AVENUES	BASINS SB4 LANDSCAI SB5 LANDSCAI SB7 LANDSCAI	ENHANCEMENTS TO EXISTING FEATURES OXLEY GUTTER HATHERN DRIVE HEDGEROWS & TREE BELT PE WORKS WITHIN PHASE 4 TO B HATHERN DRIVE BLACK BROOK THE BELT GARENDON PARK WOODS WITHIN PHASE 6 TO BE IMPLEMENT HERMITAGE HEDGEROWS & TREE BELT GARENDON PARK WOODS APE WORKS WITHIN PHASE 7 TO OXLEY GUTTER HATHERN DRIVE HEDGEROWS & TREE BELT	HATHERN HILL PARK (REF No 1) RED ARCH PARK (REF No 2) E IMPLEMENTED AT THE EARLIEST AVA PREPARATORY WORKS FO GARENDON SPORTS HUB INCLUDING 9HA OF OUTDOOR PLAYING FIELDS COMMUNITY HUB (REF NO 4) TO BE IMPLEMENTED AT THE EARLES POCKET PARK BY PRIMARY SCHOOL NORTH TED AT THE EARLIEST AVAILABLE PLAN PREPARATORY WORKS FOR WO PREPARATORY WORKS FOR WO GARENDON GREEN (REF No 6) COMPLETE ALLOTMENT SITES BE IMPLEMENTED AT THE EARLIEST AVAILABLE PLAN PREPARATORY WORKS FOR WO PREPARATORY WORKS FOR W	R11: PROPOSED FOOTPATH/CYCLEWAYS AND CROSSING POINT ALONG THE STRATEGIC LINK ROAD R16 PROPOSED GREENWAYS BY 1F & 1J PARCELS: R17: MINDR IMPROVEMENTS TO BUTTHOLE LANE / ' NATIONAL CYCLE ROUTE R18: PROPOSED FOOTPATH/CYCLEWAY ADJACENTT TO PARCEL 1J R19: PROPOSED FOOTPATH IN BETWEEN PARCELSS 1, AND 1K R20: PROPOSED FOOTPATH LINK TO HATHERN HIL. L PARK ADJACENT TO PARCEL 1F UILABLE PLANTING SEASON FOLLOWING COMPLETION OF DR WOODLAND PLANTIN3 (REF W4) TO BE UNDERTAKE STR21: PROPOSED FOOTPATH LINKING R21 AND HATHERN DRIVE R22: PROPOSED FOOTPATH LINKING R21 AND HATHERN DRIVE R23: PROPOSED FOOTPATH LINKING R21 AND HATHERN DRIVE R23: PROPOSED FOOTPATH COUTES ACROSS GARENDON COMMON R24: MINOR IMPROVEMENTS TO EXISTING BRIDLEWAY & PROPOSED BRIDLEWAY NORTH OF BLACK BROOK T AVAILABLE PLANTING SEASON FOLLOWING COMPLET R13: PROPOSED GREENWAYS & FOOTPATH LINKS TO HATHERN HILL PARK AND GARENDON PARK TO HATHERN HILL PARK AND GARENDON PARK TO HATHERN HILL PARK AND GARENDON PARK TO PROPOSED GREENWAYS & FOOTPATH LINKS TO HATHERN HILL PARK SEASON FOLLOWING COMPLET PROPOSED GREENWAYS & FOOTPATH LINKS TO HATHERN HILL PARK AND GARENDON PARK TO PRIMARY SCHOOL NORTH, BELLEVUE HILL (R226) AND GARENDON PARK (R27) AND GARENDON PARK (R27) AND GARENDON PARK (R27) AND GARENDON PARK (R27) RWOODLAND PLANTING (REF W6A) TO BE UNDERTAKEN FOLD COLAND PLANTING (REF W7) TO BE UNDERTAKEN FOLD COLAND	GARENDI AVENUE I MEADOW RESTO GARDEN RE RETAINED AVENUE ONGOING PARKLA	PLANTING PRATION WORKS PRATION WORKS PROTECTION PROTECT	GINEERING OPERATIONS A ATIONS ASSO CIATED WITH NT PHASE1 ELS 10 FION BASIN EERING OPERRATIONS ASSO ELS 1D NT PHASE 2 ELS 1M EERING OPE RATIONS ASSO	EXISTING RETAINED FEATURES TO BE ENHANCED PROPOSED HABITAT CREATION BIRD & BAT BOXES TO BLACK BROOK, HERMITAGE & GARENDON PARK WOODS LOG PILE TO GARENDON PARK POND RETAINED AGRICULTURE EXISTING RETAINED FEATURES TO BE ENHANCED PROPOSED HABITAT CREATION BAT BOXES ON SUITABLE TREES ALONG BLACK BROOK EXISTING RETAINED FEATURES TO BE ENHANCED PROPOSED HABITAT CREATION BIRD & BAT BOXES TO GARENDON PARK WOODS BIRD & BAT BOXES ADJACENT TO PARCEL 10 PARCELS 1G & 10 AND EMPLOYMENT PH 1ASE 1 EXISTING RETAINED FEATURES TO BE ENHANCED PROPOSED HABITAT CREATION BIRD & BAT BOXES TO GARENDON PARK WOODS BAT BOXES ADJACENT TO PARCEL 1N HOPOVERS TO PRIMARY ROUTE (PARC EL 1N) DCIATED WITH 1 PARCELS 1D & 1M EXISTING RETAINED FEATURES TO BE ENHANCED PROPOSED HABITAT CREATION BOX & BAT BOXES ADJACENT TO PARCEL 1H
5	WOODLAND & AVENUE PLANTING W4 SLR AVENUE GREENWAY AVENUES ONGOING MANAGEMENT SLR AVENUE GREENWAY AVENUES ONGOING MANAGEMENT W6, W6A & W6B SLR AVENUE GREENWAY AVENUES ONGOING MANAGEMENT LANDSCA W7, W7A & W7B GREENWAY AVENUES ONGOING MANAGEMENT W8, W8A & W8B GREENWAY AVENUES	BASINS SB4 LANDSCAI SB5 LANDSCAI SB7 LANDSCAI	ENHANCEMENTS TO EXISTING FEATURES OXLEY GUTTER HATHERN DRIVE HEDGEROWS & TREE BELT PE WORKS WITHIN PHASE 4 TO B HATHERN DRIVE BLACK BROOK THE BELT GARENDON PARK WOODS WITHIN PHASE 6 TO BE IMPLEMENT HERMITAGE HEDGEROWS & TREE BELT GARENDON PARK WOODS APE WORKS WITHIN PHASE 7 TO OXLEY GUTTER HATHERN DRIVE HEDGEROWS & TREE BELT	HATHERN HILL PARK (REF No 1) RED ARCH PARK (REF No 2) E IMPLEMENTED AT THE EARLIEST AVA PREPARATORY WORKS FO GARENDON SPORTS HUB INCLUDING 9HA OF OUTDOOR PLAYING FIELDS COMMUNITY HUB (REF NO 4) TO BE IMPLEMENTED AT THE EARLES POCKET PARK BY PRIMARY SCHOOL NORTH TED AT THE EARLIEST AVAILABLE PLAN PREPARATORY WORKS FOR WO PREPARATORY WORKS FOR WO COMPLETE ALLOTMENT SITES BE IMPLEMENTED AT THE EARLIEST AVAILABLE PLAN PREPARATORY WORKS FOR WO PREPARATORY WORKS FOR WOR	R11: PROPOSED FOOTPATH/CYCLEWAYS AND CROSSING POINT ALONG THE STRATEGIC LINK ROAD R16 PROPOSED GREENWAYS BY 1F & 1J PARCELS: R17: MINDRO IMPROVEMENTS TO BUTTHOLE LANE / NATIONAL CYCLE ROUTE R18: PROPOSED FOOTPATH/CYCLEWAY ADJACENTT TO PARCEL 1J R19: PROPOSED FOOTPATH LINK TO HATHERN HIL. L PARK ADJACENT TO PARCEL 1F R18: PROPOSED FOOTPATH LINK TO HATHERN HIL. L PARK ADJACENT TO PARCEL 1F R18: PROPOSED FOOTPATH LINK TO BE UNDERTAKE STR21: PROPOSED FOOTPATH/CYCLEWAY BY GARENDON SPORTS HUS, PRIMARY SCHOOL SOUTTH & COMMUNITY HUB R22: PROPOSED FOOTPATH/CYCLEWAY BY GARENDON SPORTS HUS, PRIMARY SCHOOL SOUTTH ATHERN DRIVE R23: PROPOSED FOOTPATH ROUTES ACROSS GARENDON COMMON R24: MINOR IMPROVENIENTS TO EXISTING BRIDLEWAY & PROPOSED BRIDLEWAY NORTH OF BLACK BROOK T AVAILABLE PLANTING SEASON FOLLOWING COMPLET R13: PROPOSED GREENWAYS & FOOTPATH LINKS TO HATHERN HILL PARK AND GARENDON PARK ITING SEASON FOLLOWING COMPLETION OF DEVELOPP DODLAND PLANTING (REF W6) TO BE UNDERTAKEN FOL WOODLAND PLANTING (REF W6) TO BE UNDERTAKEN FOL ODLAND PLANTING (REF W7) TO BE UNDERTAKEN FOL ODLAND PLANTING (REF W7) TO BE UNDERTAKEN FOL ONE WOODLAND PLA	GARENDI AVENUE E MEADOW RESTO GARDEN RE RETAINED AVENUE ONGOING PARKLA	PLANTING PRATION WORKS PRATION WORKS PRATION WORKS PROPERTY OF THE PROPERTY OF	GINEERING OPERATIONS A ATIONS ASSO CLATED WITH NT PHASE1 LIS 10 ICON BASIN EERING OPERATIONS ASSO LIS 1D NT PHASE 2 LIS 1M EERING OPE RATIONS ASSO EL 2A NT PHASE 2	EXISTING RETAINED FEATURES TO BE ENHANCED PROPOSED HABITAT CREATION BIRD & BAT BOXES TO BLACK BROOK, HERMITAGE & GARENDON PARK WOODS LOG PILE TO GARENDON PARK POND RETAINED AGRICULTURE EXISTING RETAINED FEATURES TO BE ENHANCED PROPOSED HABITAT CREATION BAT BOXES ON SUITABLE TREES ALONG BLACK BROOK EXISTING RETAINED FEATURES TO BE ENHANCED PROPOSED HABITAT CREATION BIRD & BAT BOXES TO GARENDON PARK WOODS BIRD & BAT BOXES ADJACENT TO PARCEL 10 PARCELS 1G & 10 AND EMPLOYMENT PH 1ASE 1 EXISTING RETAINED FEATURES TO BE ENHANCED PROPOSED HABITAT CREATION BIRD & BAT BOXES TO GARENDON PARK WOODS BAT BOXES ADJACENT TO PARCEL 1N HOPOVERS TO PRIMARY ROUTE (PARC EL 1N) DCIATED WITH 1 PARCELS 1D & 1M EXISTING RETAINED FEATURES TO BE ENHANCED PROPOSED HABITAT CREATION BOX & BAT BOXES ADJACENT TO PARCEL 1H
5	WOODLAND & AVENUE PLANTING W4 SLR AVENUE GREENWAY AVENUES ONGOING MANAGEMENT SLR AVENUE GREENWAY AVENUES ONGOING MANAGEMENT W6, W6A & W6B SLR AVENUE GREENWAY AVENUES ONGOING MANAGEMENT LANDSCA W7, W7A & W7B GREENWAY AVENUES ONGOING MANAGEMENT W8, W8A & W8B GREENWAY AVENUES	BASINS SB4 LANDSCAI SB5 LANDSCAI SB7 LANDSCAI	ENHANCEMENTS TO EXISTING FEATURES OXLEY GUTTER HATHERN DRIVE HEDGEROWS & TREE BELT PE WORKS WITHIN PHASE 4 TO B HATHERN DRIVE BLACK BROOK THE BELT GARENDON PARK WOODS WITHIN PHASE 6 TO BE IMPLEMENT HERMITAGE HEDGEROWS & TREE BELT GARENDON PARK WOODS APE WORKS WITHIN PHASE 7 TO OXLEY GUTTER HATHERN DRIVE HEDGEROWS & TREE BELT	HATHERN HILL PARK (REF No 1) RED ARCH PARK (REF No 2) E IMPLEMENTED AT THE EARLIEST AVA PREPARATORY WORKS FO GARENDON SPORTS HUB INCLUDING 9HA OF OUTDOOR PLAYING FIELDS COMMUNITY HUB (REF NO 4) TO BE IMPLEMENTED AT THE EARLES POCKET PARK BY PRIMARY SCHOOL NORTH TED AT THE EARLIEST AVAILABLE PLAN PREPARATORY WORKS FOR WO PREPARATORY WORKS FOR WO COMPLETE ALLOTMENT SITES BE IMPLEMENTED AT THE EARLIEST AVAILABLE PLAN PREPARATORY WORKS FOR WO PREPARATORY WORKS FOR WOR	R11: PROPOSED FOOTPATH/CYCLEWAYS AND CROSSING POINT ALONG THE STRATEGIC LINK ROAD R16 PROPOSED GREENWAYS BY 1F & 1J PARCELS: R17: MINDR IMPROVEMENTS TO BUTTHOLE LANE / ' NATIONAL CYCLE ROUTE R18: PROPOSED FOOTPATH/CYCLEWAY ADJACENTT TO PARCEL 1J R19: PROPOSED FOOTPATH IN BETWEEN PARCELSS 1, AND 1K R20: PROPOSED FOOTPATH LINK TO HATHERN HIL. L PARK ADJACENT TO PARCEL 1F UILABLE PLANTING SEASON FOLLOWING COMPLETION OF DR WOODLAND PLANTIN3 (REF W4) TO BE UNDERTAKE STR21: PROPOSED FOOTPATH LINKING R21 AND HATHERN DRIVE R23: PROPOSED FOOTPATH LINKING R21 AND HATHERN DRIVE R23: PROPOSED FOOTPATH LINKING R21 AND HATHERN DRIVE R24: MINOR IMPROVEMENTS TO EXISTING BRIDLEWAY & PROPOSED BRIDLEWAY NORTH OF BLACK BROOK T AVAILABLE PLANTING SEASON FOLLOWING COMPLET R13: PROPOSED GREENWAYS & FOOTPATH LINKS TO HATHERN HILL PARK AND GARENDON PARK TO WOODLAND PLANTING (REF W6A) TO BE UNDERTAKEN FOL WOODLAND PLANTING (REF W6B) TO BE UNDERTAKEN FOL WOODLAND PLANTING (REF W6B) TO BE UNDERTAKEN FOL DALAND PLANTING (REF W7) TO BE UNDERTAKEN FOL DALAND PLANTING (REF W8) TO BE UNDERTAKEN FOL DALAND PLANTING GREF W8) TO BE UNDERTAKEN FOL DALAND PLANTING GREF W8) TO BE UNDE	GARENDI AVENUE E MEADOW RESTO GARDEN RE RETAINED AVENUE ONGOING PARKLA	PLANTING PRATION WORKS PRATION WORKS PRATION WORKS PROTECTION PROT	GINEERING OPERATIONS A ATIONS ASSO CLATED WITH NT PHASE1 LIS 10 ICON BASIN EERING OPERATIONS ASSO LIS 1D NT PHASE 2 LIS 1M EERING OPE RATIONS ASSO EL 2A NT PHASE 2	EXISTING RETAINED FEATURES TO BE ENHANCED PROPOSED HABITAT CREATION BIRD & BAT BOXES TO BLACK BROOK, HERMITAGE & GARENDON PARK WOODS LOG PILE TO GARENDON PARK POND RETAINED AGRICULTURE EXISTING RETAINED FEATURES TO BE ENHANCED PROPOSED HABITAT CREATION BAT BOXES ON SUITABLE TREES ALONG BLACK BROOK EXISTING RETAINED FEATURES TO BE ENHANCED PROPOSED HABITAT CREATION BIRD & BAT BOXES TO GARENDON PARK WOODS BIRD & BAT BOXES ADJACENT TO PARCEL 10 PARCELS 1G & 10 AND EMPLOYMENT PH 1ASE 1 EXISTING RETAINED FEATURES TO BE ENHANCED PROPOSED HABITAT CREATION BIRD & BAT BOXES TO GARENDON PARK WOODS BAT BOXES ADJACENT TO PARCEL 1N HOPOVERS TO PRIMARY ROUTE (PARC EL 1N) DCIATED WITH 1 PARCELS 1D & 1M EXISTING RETAINED FEATURES TO BE ENHANCED PROPOSED HABITAT CREATION BOX & BAT BOXES ADJACENT TO PARCEL 1H
5	WOODLAND & AVENUE PLANTING W4 SLR AVENUE GREENWAY AVENUES ONGOING MANAGEMENT SLR AVENUE GREENWAY AVENUES ONGOING MANAGEMENT W6, W6A & W6B SLR AVENUE GREENWAY AVENUES ONGOING MANAGEMENT LANDSCA W7, W7A & W7B GREENWAY AVENUES ONGOING MANAGEMENT W8, W8A & W8B GREENWAY AVENUES ONGOING MANAGEMENT W8, W8A & W8B GREENWAY AVENUES ONGOING MANAGEMENT	BASINS SB4 LANDSCAI SB5 LANDSCAI SB6 APE WORKS W SB7 LANDSCAI LANDSCAI LANDSCA	ENHANCEMENTS TO EXISTING FEATURES OXLEY GUTTER HATHERN DRIVE HEDGERCWS & TREE BELT PE WORKS WITHIN PHASE 4 TO B HATHERN DRIVE BLACK BROOK DSCAPE WORKS WITHIN PHASE 5 TREE BELT GARENDON PARK WOODS WITHIN PHASE 6 TO BE IMPLEMENT HERMITAGE HEDGERCWS & TREE BELT GARENDON PARK WOODS APE WORKS WITHIN PHASE 7 TO OXLEY GUTTER HATHERN DRIVE HEDGERCWS & TREE BELT APE WORKS WITHIN PHASE 8 TO HEDGERCWS & TREE BELT APE WORKS WITHIN PHASE 8 TO	HATHERN HILL PARK (REF No 1) RED ARCH PARK (REF No 2) E IMPLEMENTED AT THE EARLIEST AVA PREPARATORY WORKS FO GARENDON SPORTS HUB INCLUDING 9HA OF OUTDOOR PLAYING FIELDS COMMUNITY HUB (REF NO 4) TO BE IMPLEMENTED AT THE EARLES POCKET PARK BY PRIMARY SCHOOL NORTH TED AT THE EARLIEST AVAILABLE PLAN PREPARATORY WORKS FOR WO PREPARATORY WORKS FOR WO GARENDON GREEN (REF No 6) COMPLETE ALLOTMENT SITES BE IMPLEMENTED AT THE EARLIEST AVAILABLE PLAN PREPARATORY WORKS FOR WO PREPARATORY WORKS FOR W	R11: PROPOSED FOOTPATH/CYCLEWAYS AND CROSSING POINT ALONG THE STRATEGIC LINK ROAD R16 PROPOSED GREENWAYS BY 1F & 1 PARCELS: R17: MINOR IMPROVEMENTS TO BUTTHOLE LANE / / NATIONAL CYCLE ROUTE R18: PROPOSED FOOTPATH/CYCLEWAY ADJACENTT TO PARCEL 1J R19: PROPOSED FOOTPATH IN BETWEEN PARCELSS 1. AND 1K R20: PROPOSED FOOTPATH LINK TO HATHERN HIL. L PARK ADJACENT TO PARCEL 1F BILABLE PLANTING SEASON FOLLOWING COMPLETION O. DR WOODLAND PLANTINS (REF W4) TO BE UNDERTAKE R21: PROPOSED FOOTPATH LINKING R21 AND HATHERN DRIVE R22: PROPOSED FOOTPATH LINKING R21 AND HATHERN DRIVE R23: PROPOSED FOOTPATH COUTES ACROSS GARENDON SPORTS HUB., PRIMARY SCHOOL SOUTTH & COMMUNITY HUB R22: PROPOSED FOOTPATH ROUTES ACROSS GARENDON COMMON R24: MINDR IMPROVENENTS TO EXISTING BRIDLEWAY & PROPOSED BRIDLEWAY NORTH OF BLACK BROOK T AVAILABLE PLANTING SEASON FOLLOWING COMPLET R13: PROPOSED GREENWAYS & FOOTPATH LINKS TO HATHERN HILL PARK AND GARENDON PARK ITING SEASON FOLLOWING COMPLETION OF DEVELOPP DODLAND PLANTING (REF W6) TO BE UNDERTAKEN FOL R WOODLAND PLANTING (REF W6) TO BE UNDERTAKEN FOL DOLLAND PLANTING (REF W6) TO BE UNDERTAKEN FOL PROPOSED GREENWAYS & FOOTPATH LINKS (R2:5) TO PRIMARY SCHOOL NORTH, BELLEVUE HILL (R226) AND GARENDON PARK (R27) AND GARDON PART (R28) R29 PROP	GARENDI AVENUE I MEADOW RESTO GARDEN RE RETAINED AVENUE ONGOING PARKLA ONGOING PARKLA DE DEVELOPMENT INFRASTRUCTURE EARTHWO N FOLLOWING EARTHWO PARKS ASSOCIATED WITH RETAINED AVENUE ONGOING PARKLA WENT INFRASTRUCTURE EARTHWORKS AND ENV LOWING EARTHWO PARKS ASSOCIATED WITH ADJA N FOLLOWING EARTHWO PARKS ASSOCIATED WITH N FOLLOWING EARTHWO PARKS ASSOCIATED W	PLANTING PRATION WORKS STORATION STORATION STORATION STORATION STORATION STORATION STORATION ORK SAND ENGINE AD JACENT PARC STICULTURE ND MANAGEMENT THWWORKS AND EN STRICULTURE ND MANAGEMENT GIN IEERING OPER CENNT EMPLOYME AD JACENT PARC AC ENT ATTENUAT STRICULTURE ND MANAGEMENT OR KS AND ENGIN ADJ JACENT PARC STRICULTURE PRES ND MANAGEMENT OR KS AND ENGIN AD JACENT PARC CE NT EMPLOYME AD JACENT PARC CE NT EMPLOYME AD JACENT PARC CE NT EMPLOYME AD JACENT PARC GE INTEMPLOYME AD JACENT PARC GE THE MPLOYME AD JACENT PARC GE THE MPLOYME AD JACENT PARC GENTEMPLOYME AD JACENT PARC GRICULTURE ND MANAGEMENT	GINEERING OPERATIONS A ATIONS ASSO CIATED WITH NT PHASE1 ELS 10 FION BASIN EERING OPERRATIONS ASSO ELS 1M EERING OPE RATIONS ASSO EL 2A NT PHASE 2 EL 2H EERING OPE RATIONS ASSO EL 2A NT PHASE 2 EL 2H	EXISTING RETAINED FEATURES TO BE ENHANCED PROPOSED HABITAT CREATION BIRD & BAT BOXES TO BLACK BROOK, HERMITAGE & GARENDON PARK WOODS LOG PILE TO GARENDON PARK POND RETAINED AGRICULTURE EXISTING RETAINED FEATURES TO BE ENHANCED PROPOSED HABITAT CREATION BAT BOXES ON SUITABLE TREES ALONG BLACK BROOK EXISTING RETAINED FEATURES TO BE ENHANCED PROPOSED HABITAT CREATION BIRD & BAT BOXES TO GARENDON PARK WOODS BAT BOXES TO GARENDON PARK WOODS BAT BOXES ADJACENT TO PARCEL 10 EXISTING RETAINED FEATURES TO BE ENHANCED PROPOSED HABITAT CREATION BIRD & BAT BOXES TO GARENDON PARK WOODS BAT BOXES ADJACENT TO PARCEL 1N HOPOVERS TO PRIMARY ROUTE (PARC EL 1N) DICIATED WITH PARCELS 1D & 1M EXISTING RETAINED FEATURES TO BE ENHANCED PROPOSED HABITAT CREATION BOX & BAT BOXES ADJACENT TO PARCEL 1H DICIATED WITH PARCELS 1D & 2A EXISTING RETAINED FEATURES TO BE ENHANCED PROPOSED HABITAT CREATION BOX & BAT BOXES ADJACENT TO PARCEL 1H DICIATED WITH PARCELS 1H & 2A EXISTING RETAINED FEATURES TO BE ENHANCED PROPOSED HABITAT CREATION BOX & BAT BOXES ADJACENT TO PARCEL 2G

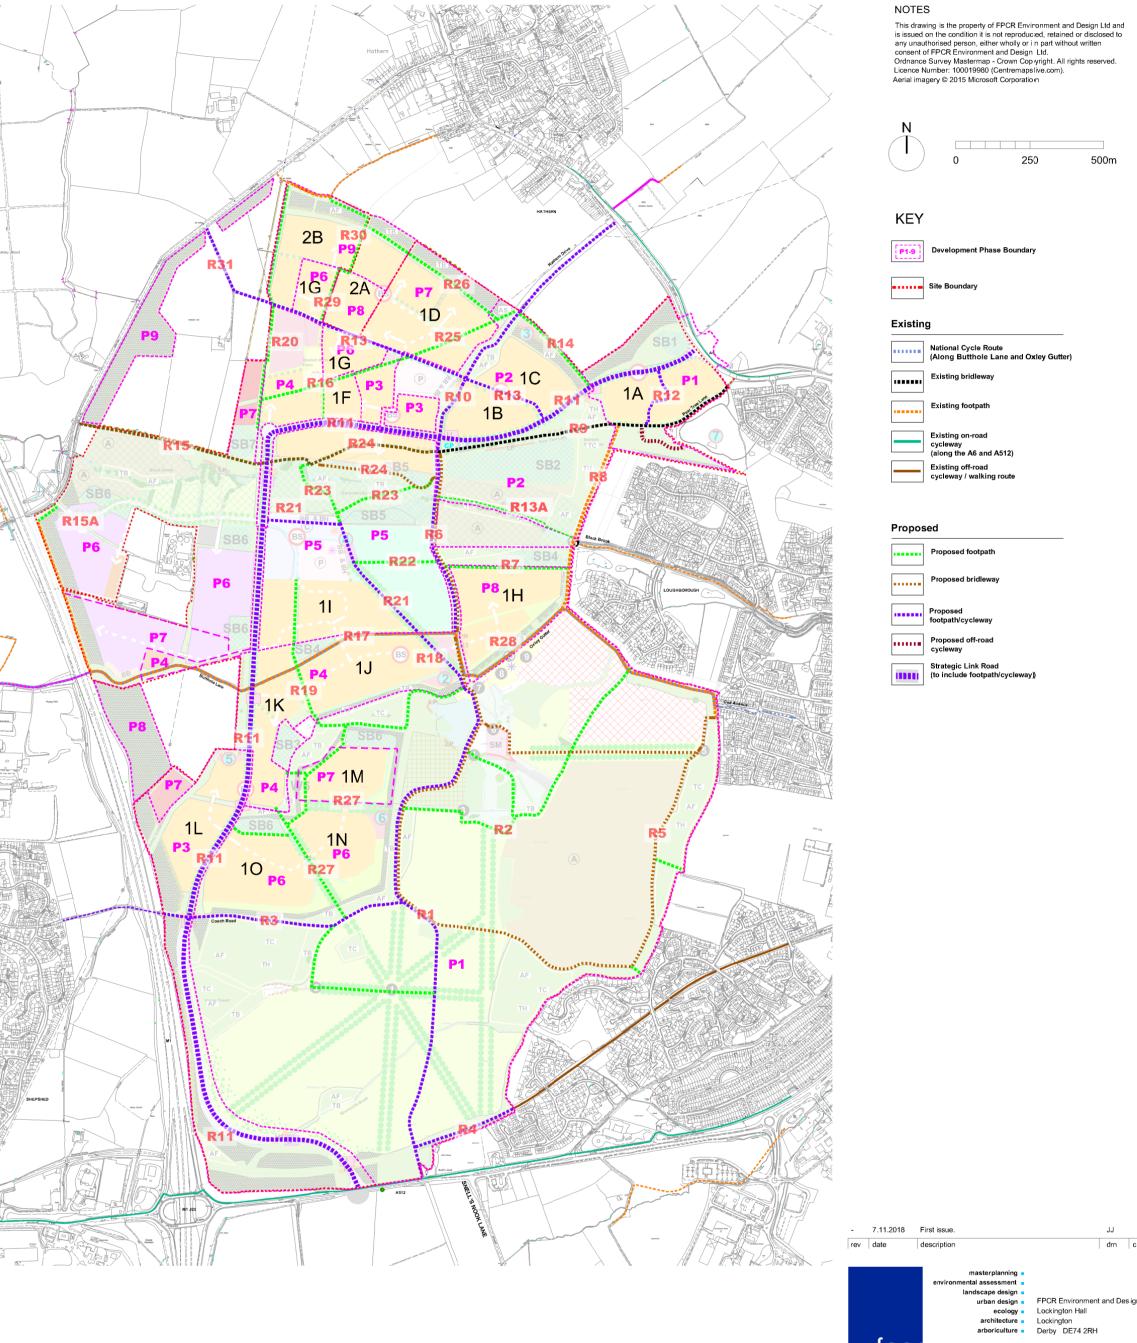

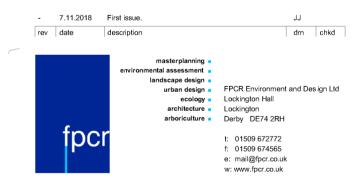

William Davis Limited Persimmon Homes Limited West of Loughborough

drawing title Recreational Routes Phases 1-9

scale 1:10,000 @ A1

revision date 15 January 2019

7394-R1-9

CAD file: J:\7300\7394\LANDS\Plans\Phasing\7394-Reccreational-Routes-Phasing.dwg